



3 ELEVATION A (FRONT SIDE)
AAGC-N0001-ARC-STN-EXC-SDW-000082 SCALE1 : 350

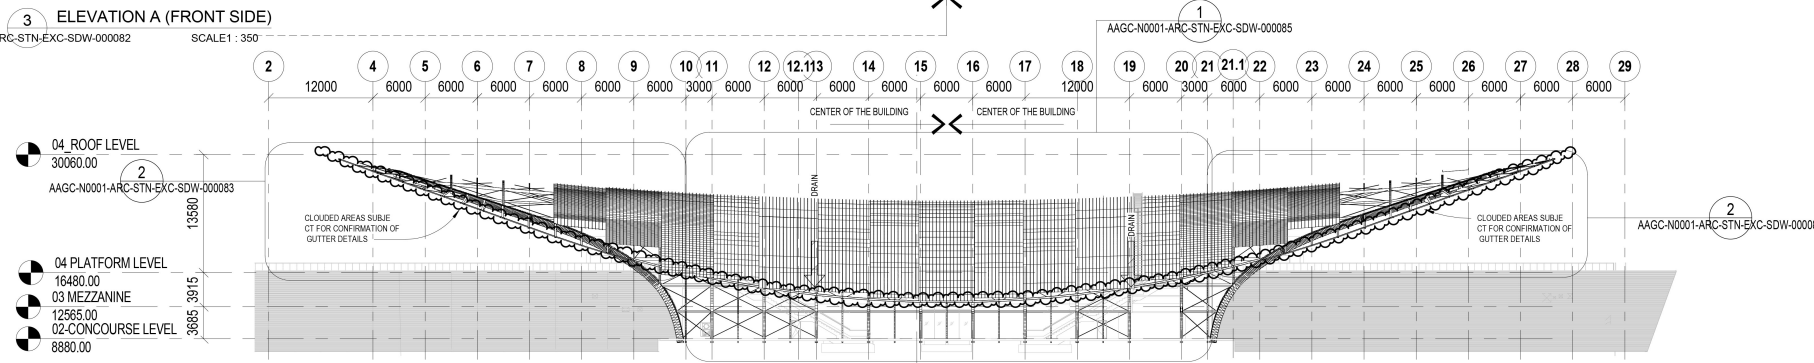

2 ELEVATION A (FRONT SIDE)
AAGC-N0001-ARC-STN-EXC-SDW-000082 SCALE1 : 350

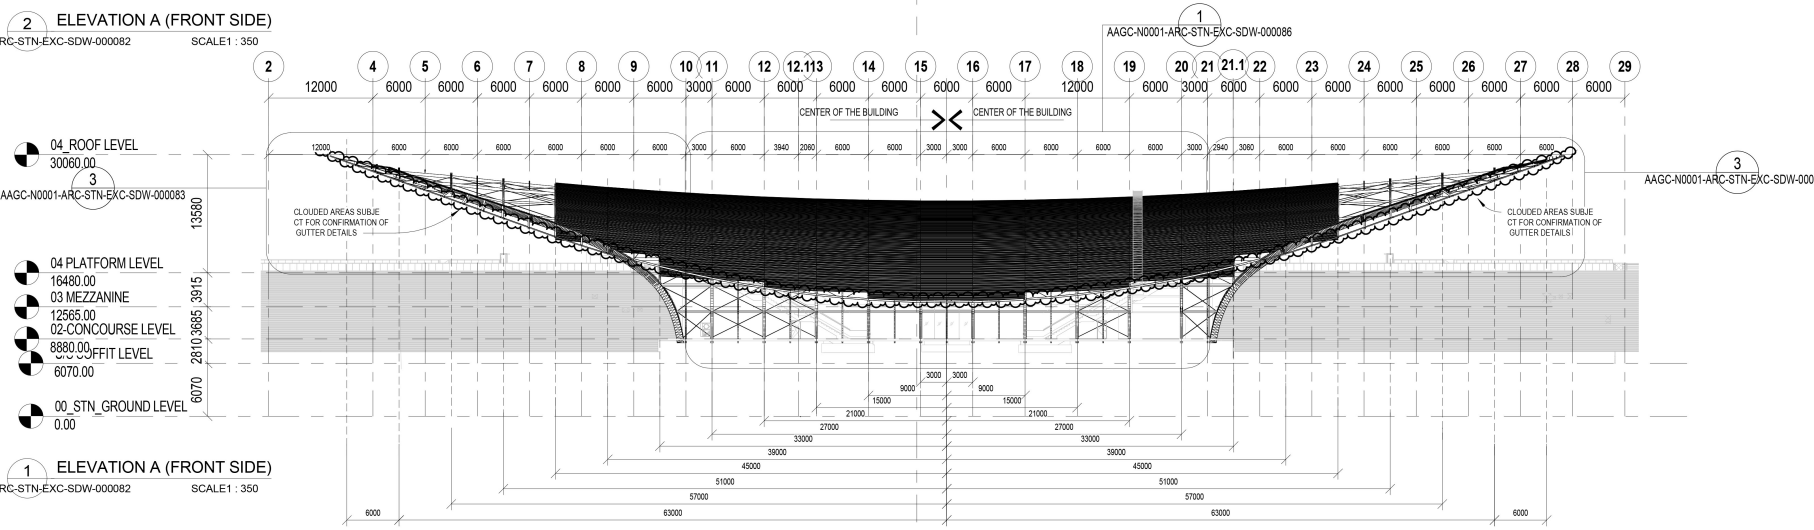

1 ELEVATION A (FRONT SIDE)
AAGC-N0001-ARC-STN-EXC-SDW-000082 SCALE1 : 350